

Vente par LELIEVRE


Le référent immobilier

PLAN DE VENTE


LOT N° 8

Section : YC
Parcelle n°104
Superficie : 364 m²

Plan général du lotissement - sans échelle

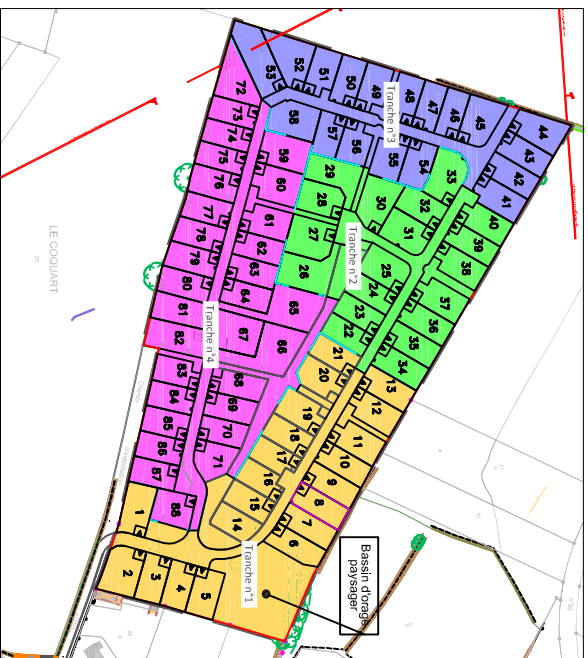

A diagram showing a road layout. A road with a dashed center line and solid edge lines runs diagonally from the bottom left towards the top right. The road is flanked by a yellow area with vertical lines on the left and a grey area with vertical lines on the right. A red label "12:18" is placed above the road. A black dot is located on the road, and a pink callout bubble with the letter "B" points to it.

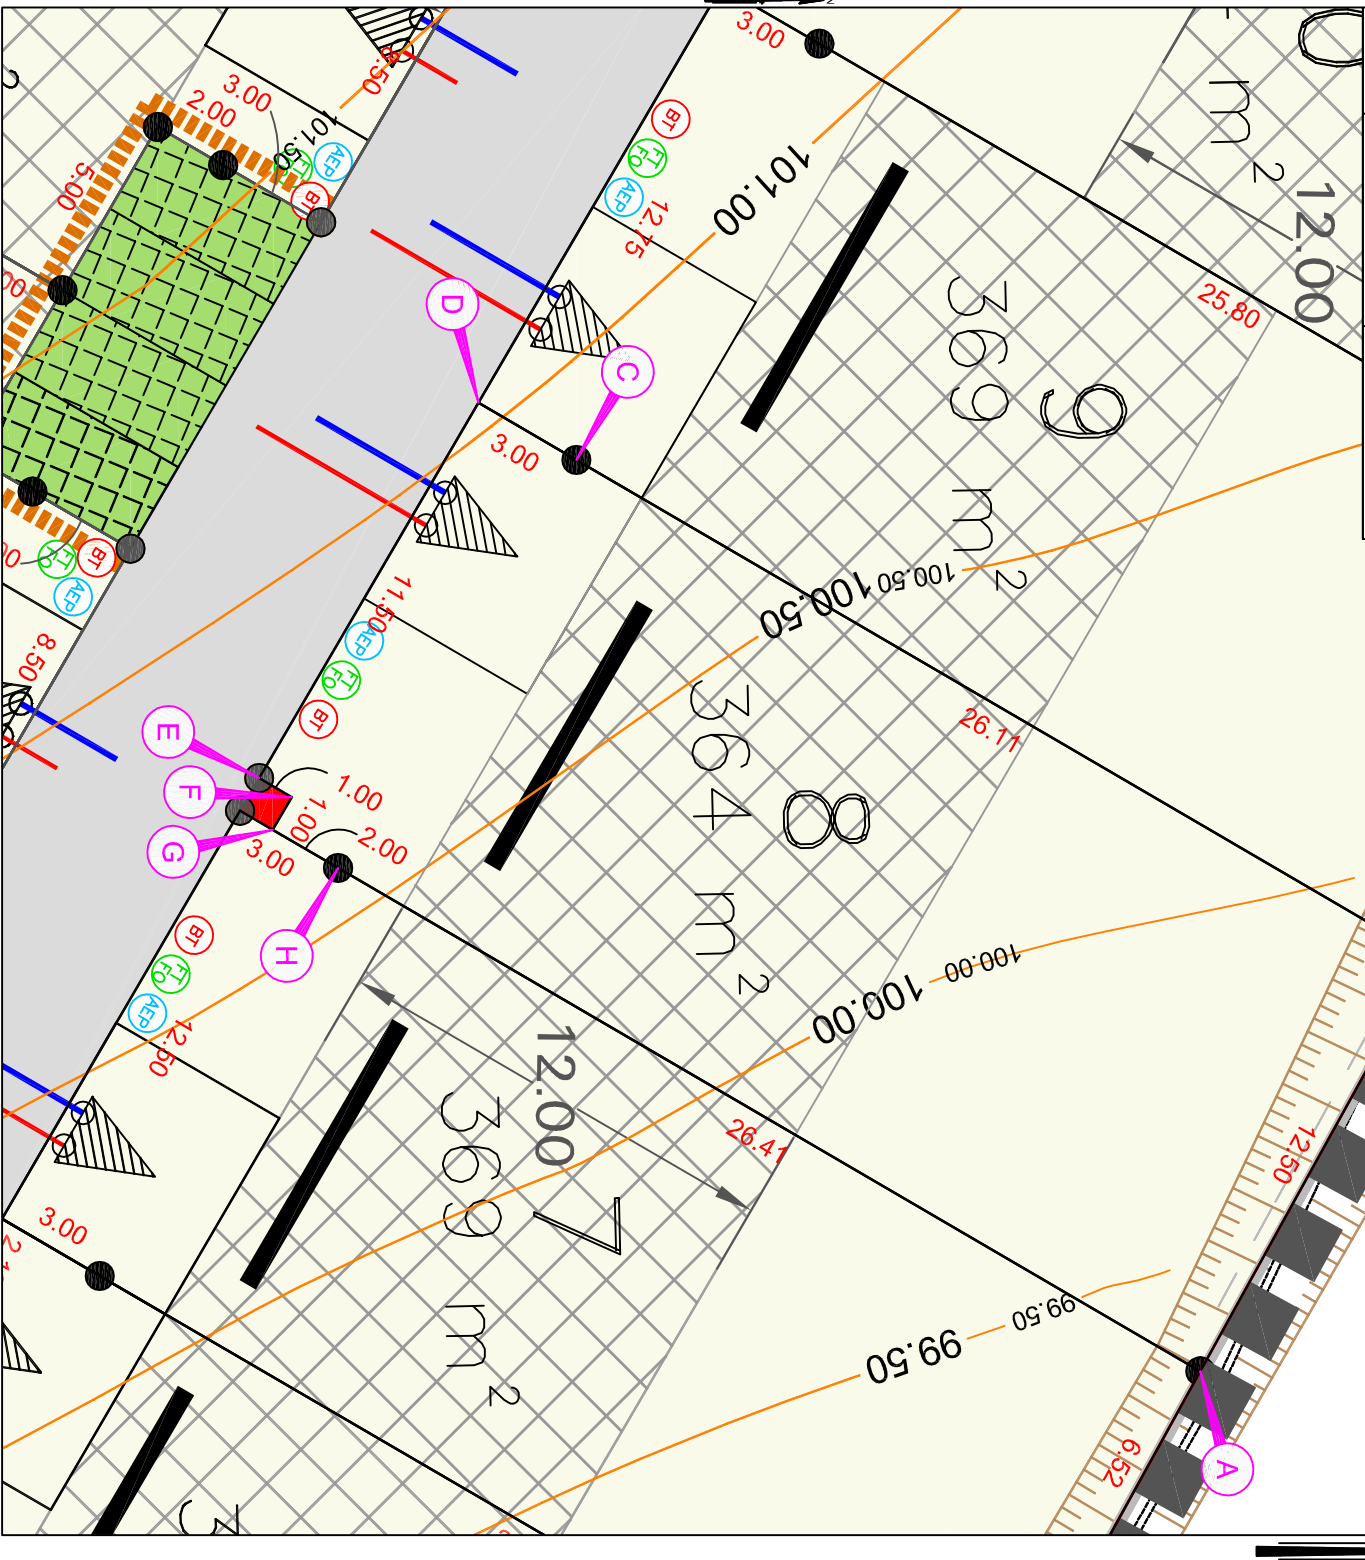

LEGENDE TOPOGRAPHIQUE

ECHELLE 1/200 - (Impression en A3)

Courbe de niveau
Avant travaux VRD

Avant toute utilisation des points implantés et repérés sur le présent document l'utilisateur est tenu d'

La valeur juridique de ce document n'est acquise que s'il a été joint en l'état à un acte authentique ou une décision de justice.

Les bornes représentées sur le présent plan pourront être, le cas échéant, remplacées lors du bornage définitif par une autre matérialisation au sol (exemple : clou métallique, marque de peinture) selon les travaux qui auront été réalisés à proximité du lot.



Emplacement projeté pour le transformateur électrique
HT/BT (à confirmer par ENEDIS)
Haie bocagère à planter sur merlon par le lotisseur
(position, emprise et nombre des arbres donnés à titre
indicatif)
Arbres projetés (position et nombre donnés à titre
indicatif)
Arbres existants à conserver