


Lotissement
"Arboria"

PLAN DE VENTE

PLAN DE BORNAGE PROVISOIRE


LOT N° 11

Section : YC
Parcelle n°101
Superficie : 395 m²

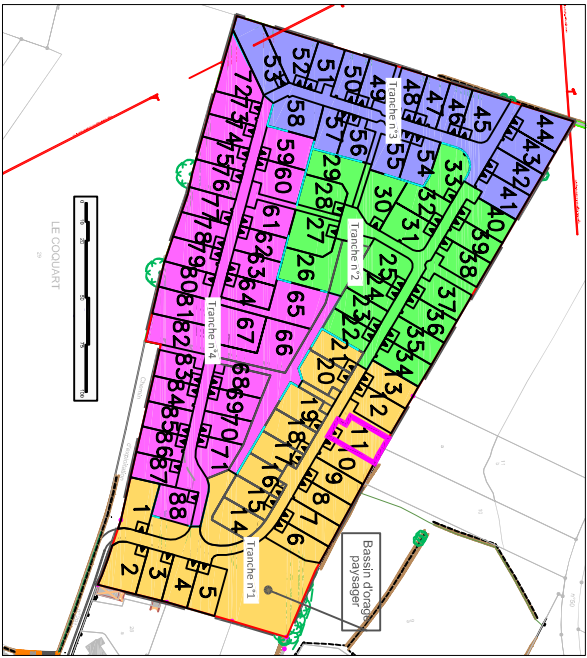


Plan général du lotissement - sans échelle

LEGENDE DU PLAN DE COMPOSITION DU PERMIS D'AMENAGER :

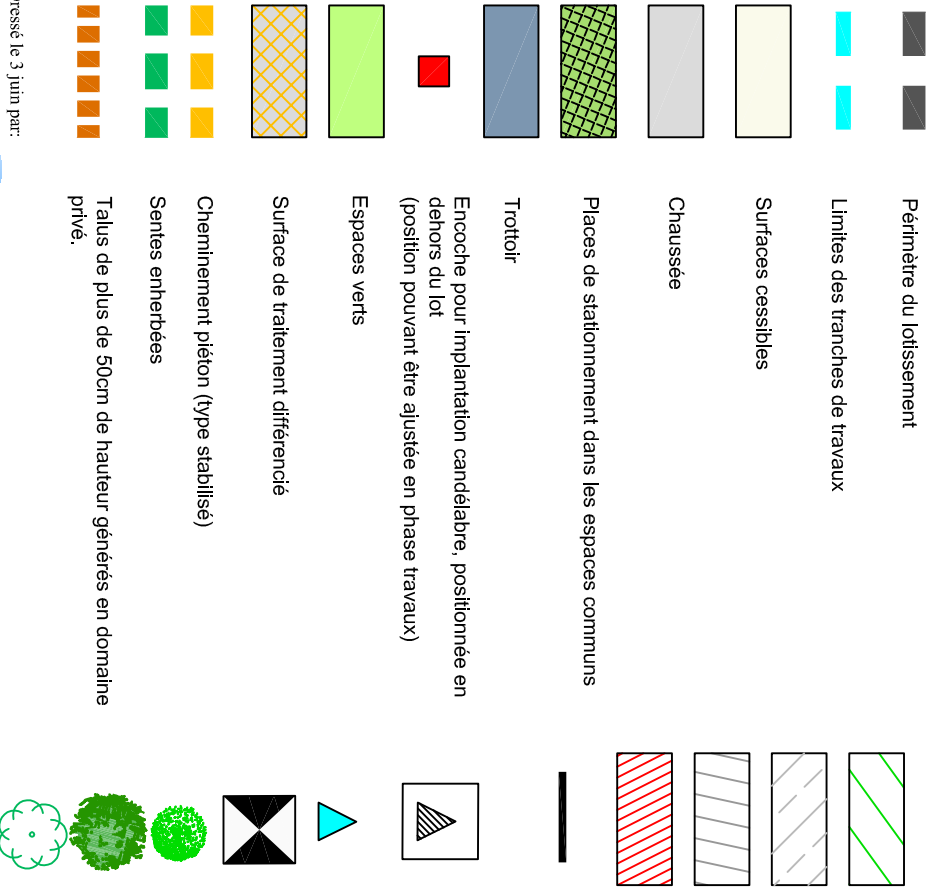

RATTACHEMENT - LAMBERT 93 - CC48		
MAT	X	Y
A	1377077.76	7233086.90
B	1377073.20	7233089.29
C	1377069.66	7233091.37
D	1377064.70	7233094.27
E	1377053.09	7233074.38
F	1377057.41	7233071.86
G	1377056.40	7233070.14
H	1377054.89	7233067.54
I	1377063.52	7233062.51
J	1377065.03	7233065.10

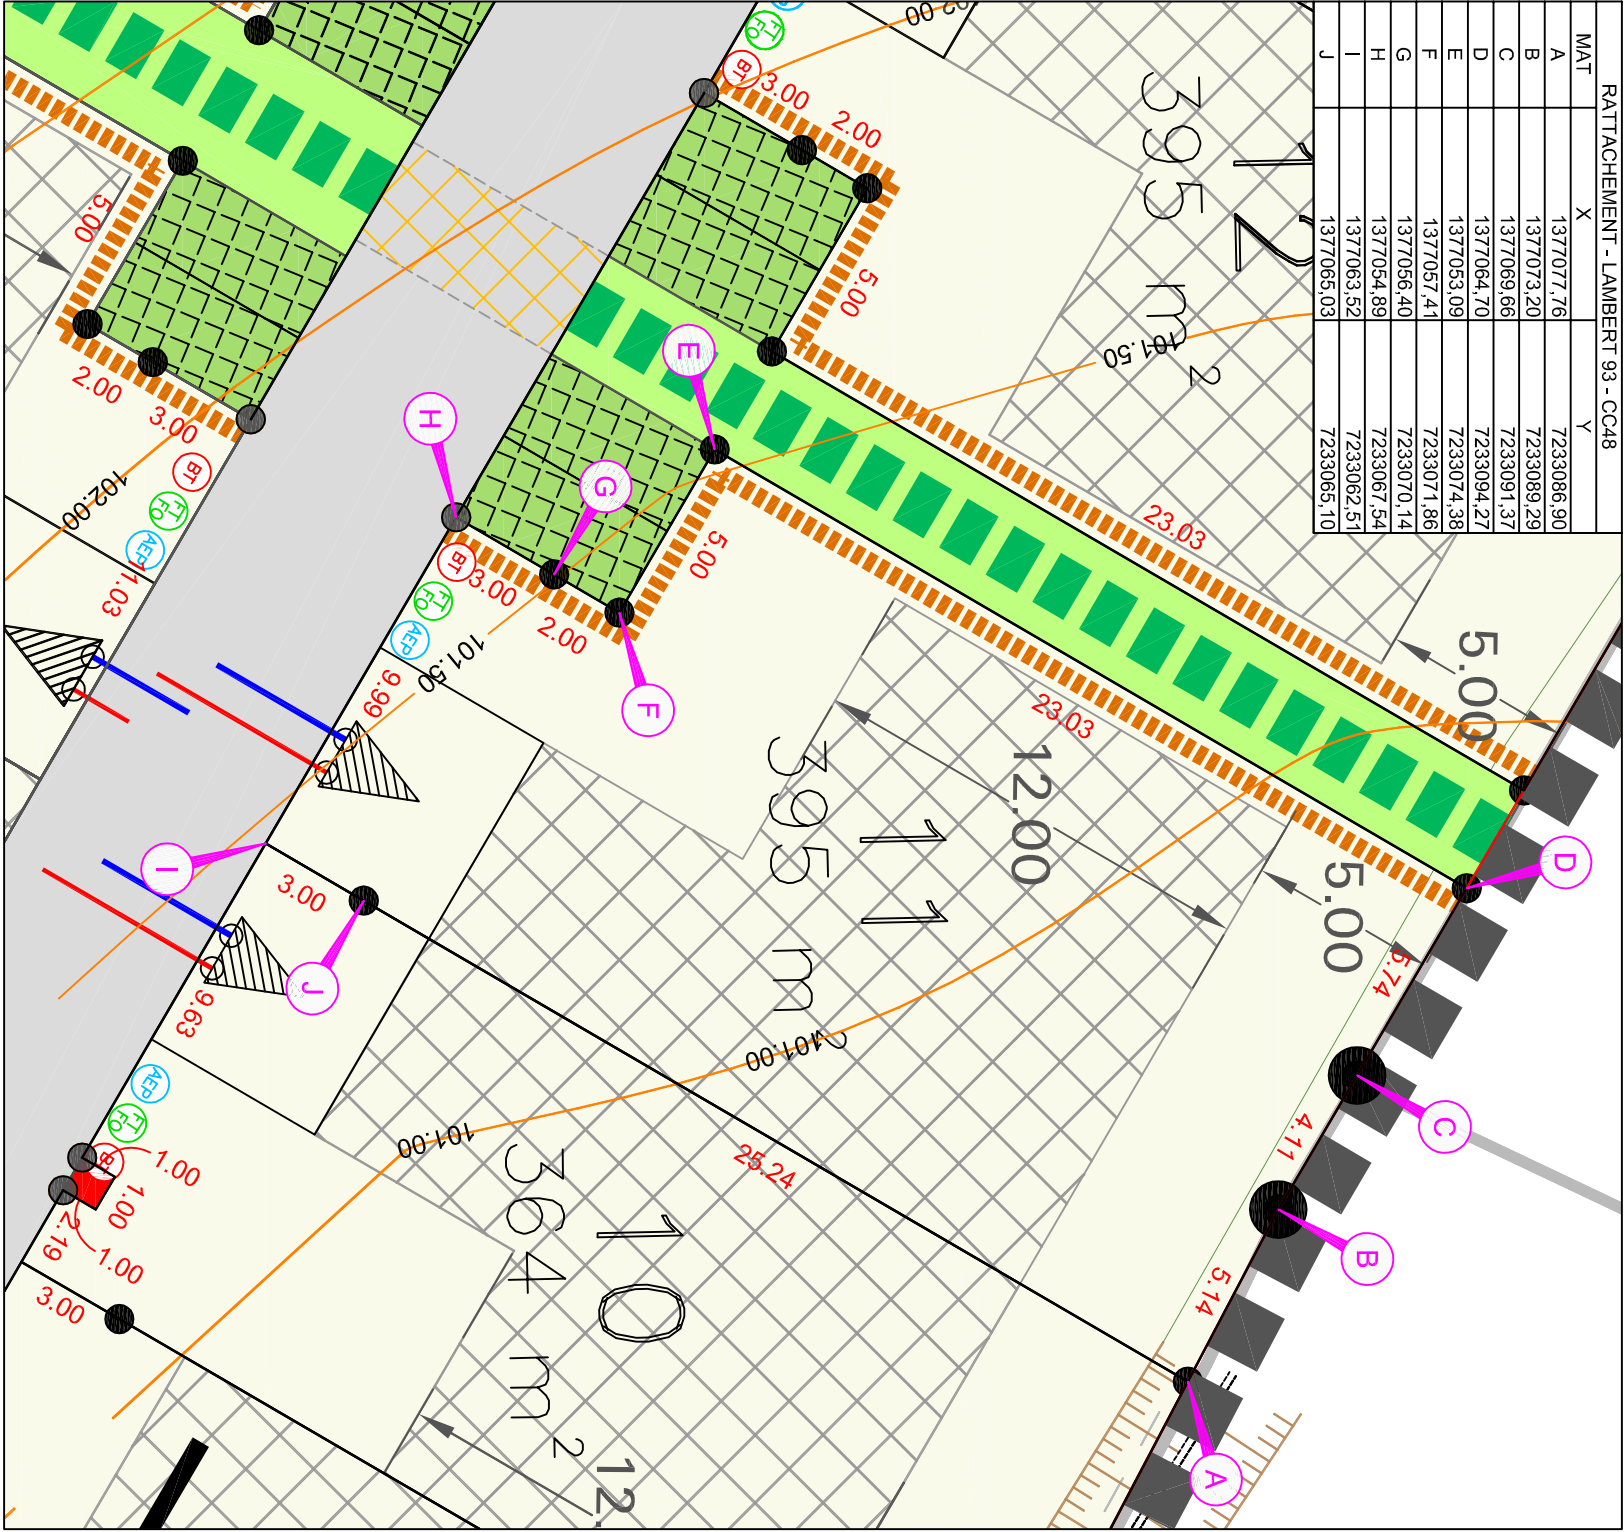

LEGENDE BORNAGE :

● Borne OGE

29.00 :cote périmétrique approximative

LEGENDE TOPOGRAPHIQUE

Courbe de niveau
Avant travaux VRD

ECHELLE 1/200 - (Impression en A3)

Position des branchements issue des plans projet
(Position approximative donnée à titre indicatif)

